




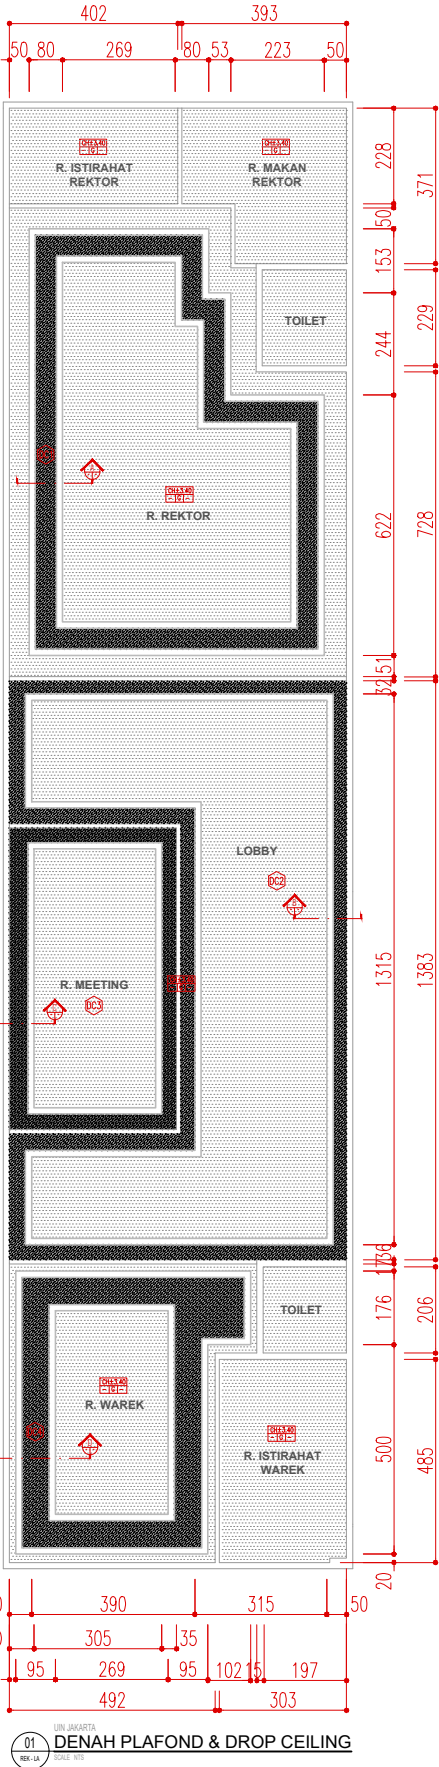

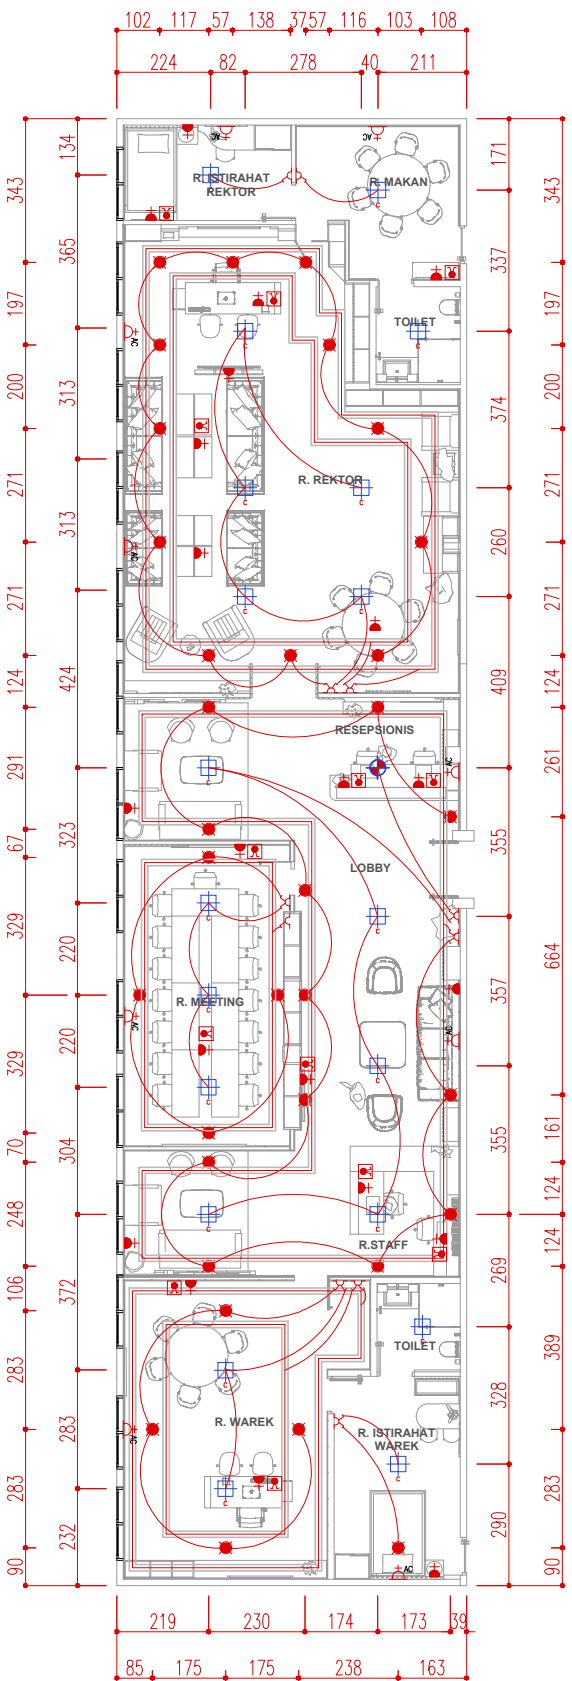

UIN JAKARTA
DENAH ME
SCALE NTS


LEGEND :					
INDEX	SYMBOL	ITEM	DESCRIPTION	JAMAH	LOKASI

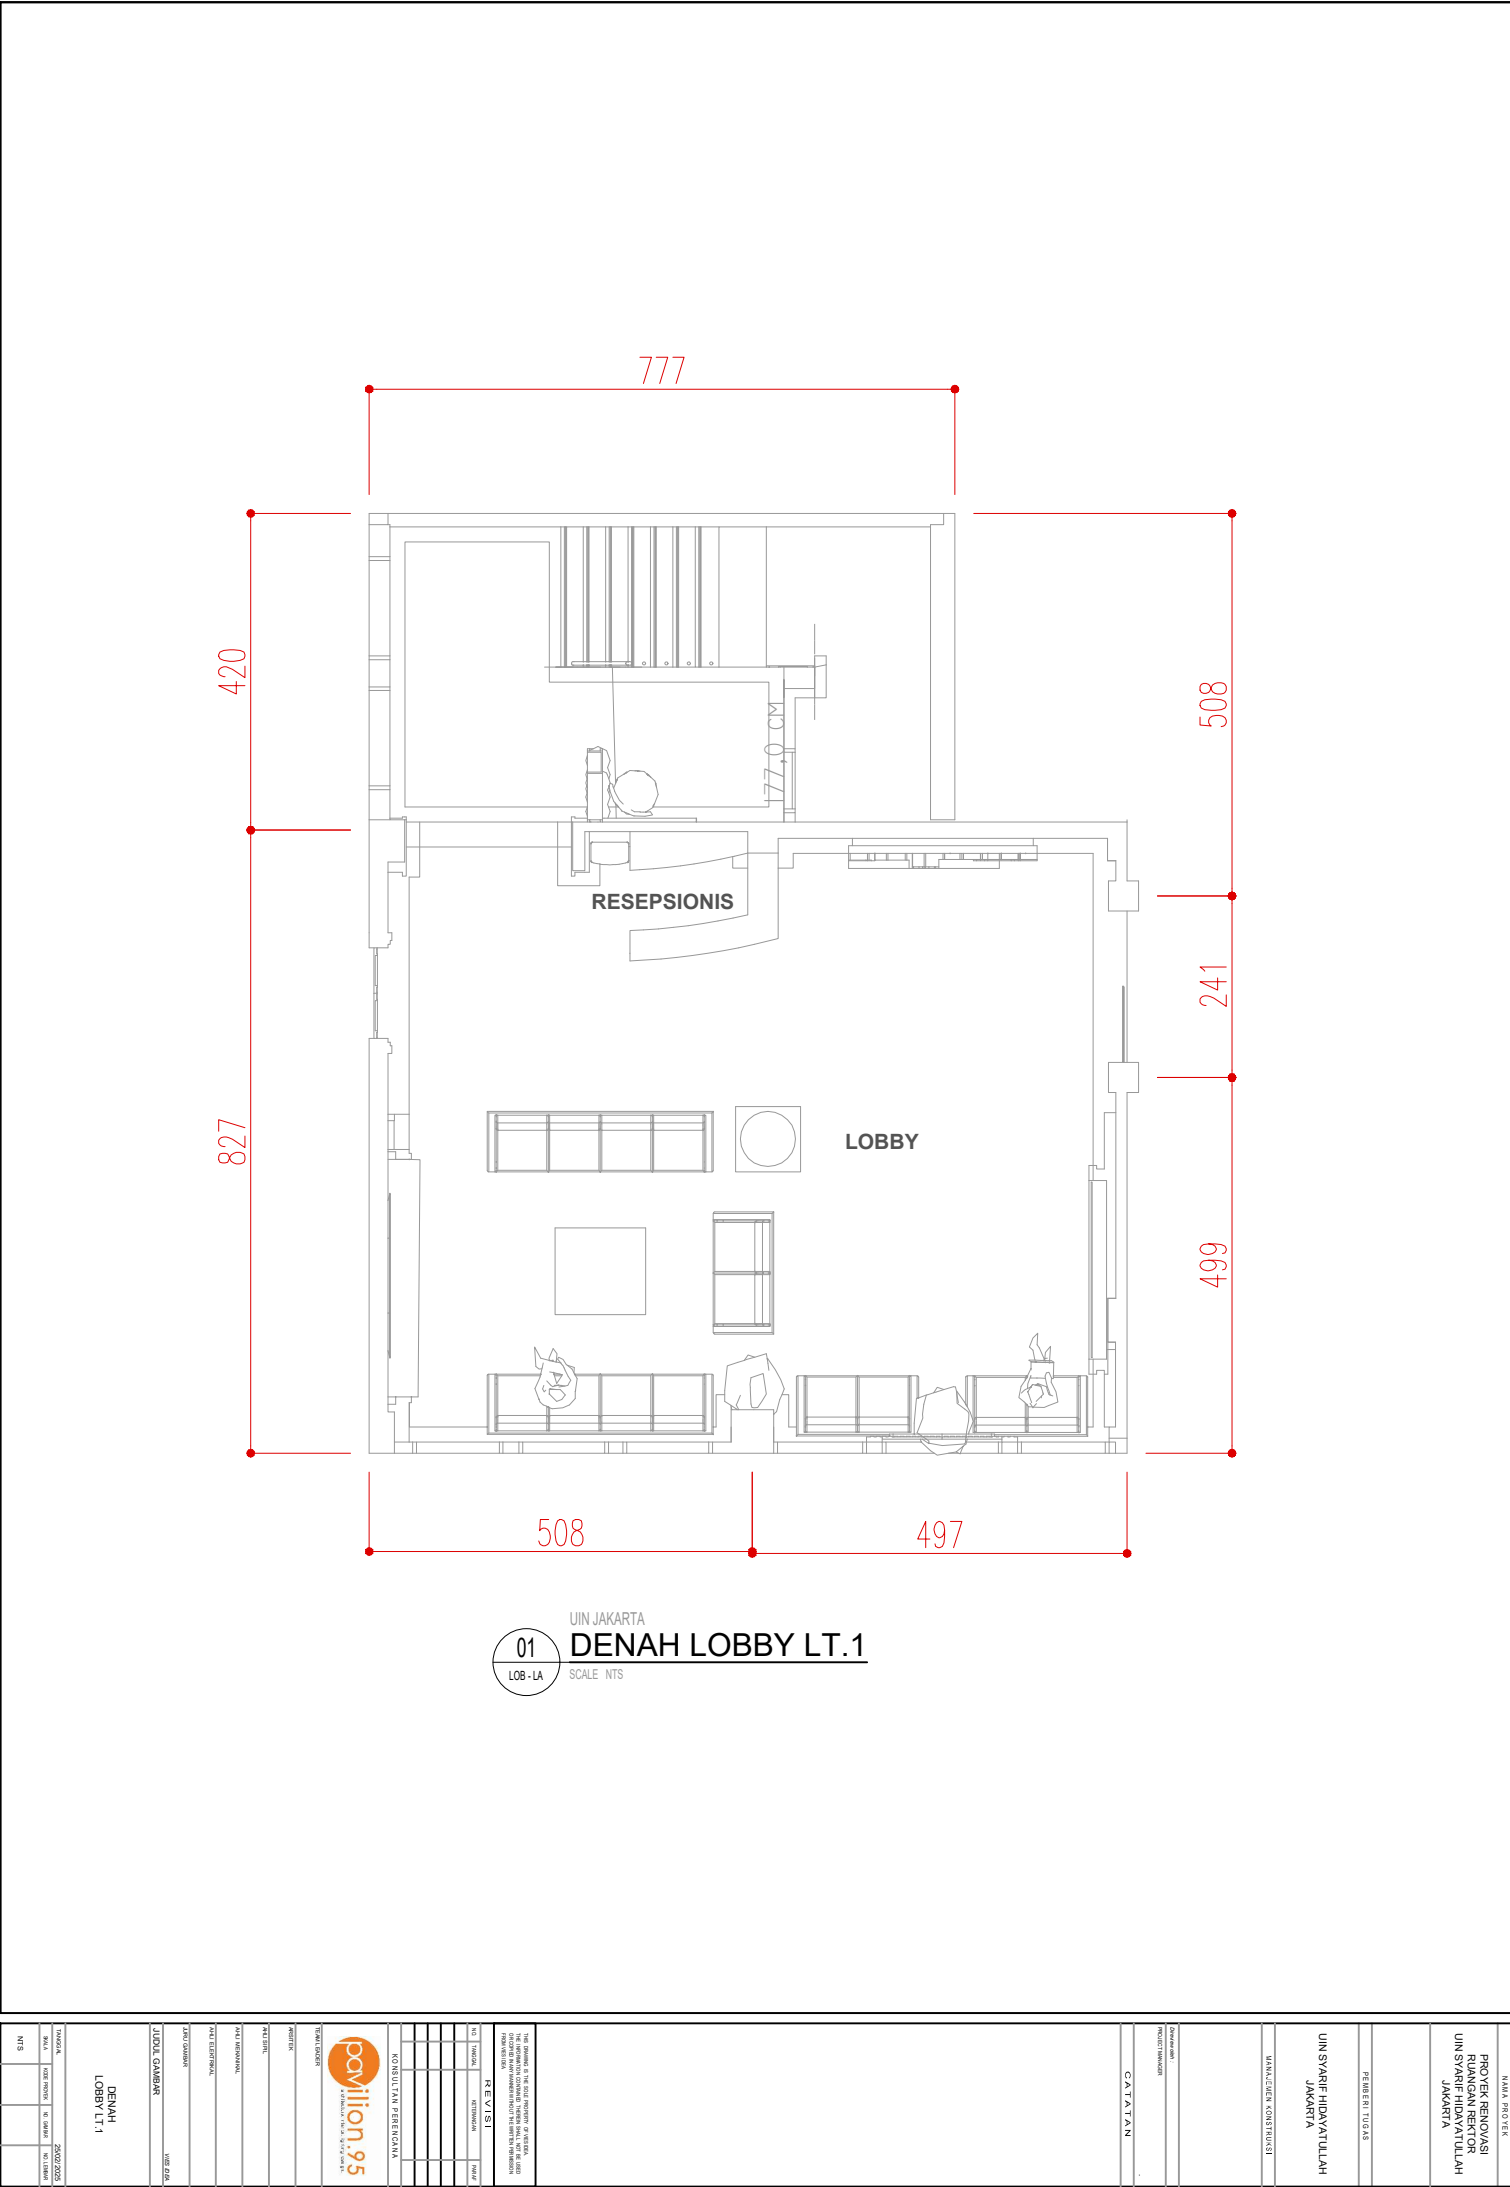

- LANTAI KERAMIK
- PLINT LANTAI





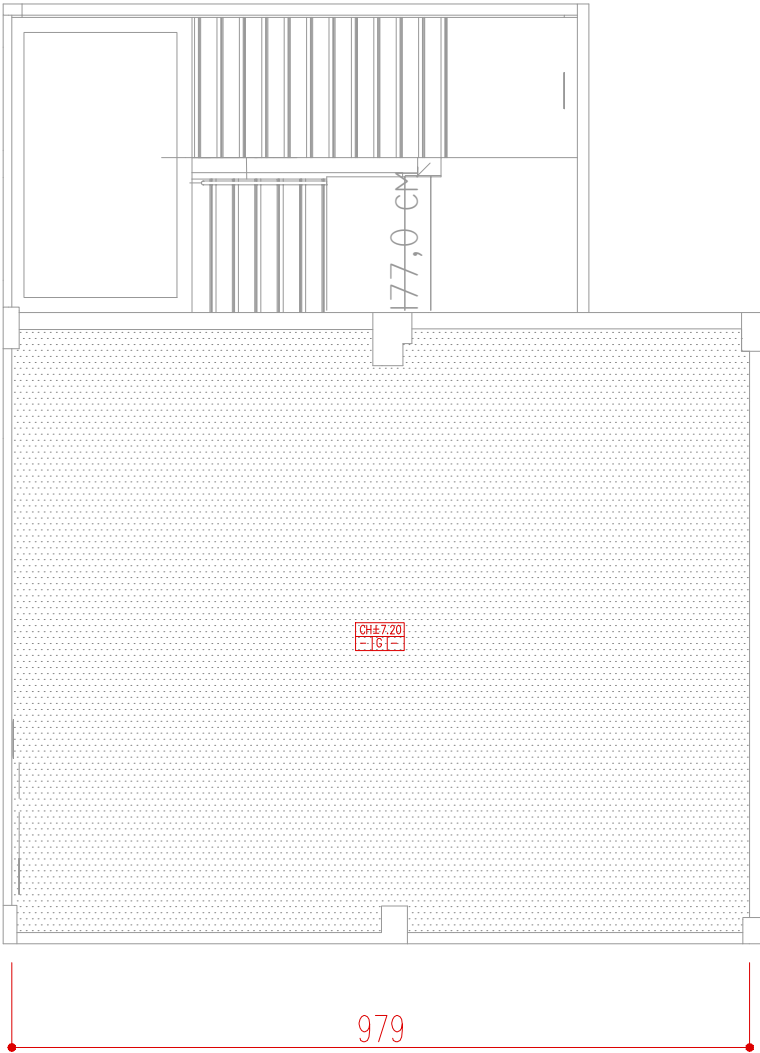

01 DENAH PLAFOND LT.2
REK-LA SCALE NTS

LEGEND :						
INDEX	SYMBOL	ITEM	DESCRIPTION	JUMLAH	LOKASI	KETERANGAN
1		LAMPU DOWNLIGHT	INLITE INCH 12 WATT WARM/WHITE 6500K	5	Lobby Lt.2= 5	
2		LAMPU CEILING LED MINIMALIS	INLITE INCH 12 WATT WARM/WHITE 6500K	16	Lobby Lt.2= 16	
3		LAMPU GANTUNG	BUILT IN	1	Lobby	
4		LAMPU LED STRIP	-	-	-	
5		SAKLAR SINGLE	-	-	-	
6		SAKLAR DOUBLE	PANASONIC WIDE SERIES WHITE. INBOW	2	Lobby Lt.1= 1, Lobby Lt.2= 1	
7		STOP KONTAK	-	-	-	
8		STOP KONTAK AC	-	-	-	
9		DATA/LAN PORT	-	-	-	
10		KABEL LISTRIK	SUPREME, NYM 3x2,5 mm	Isi	Semua Ruangan	

